

# 2014 ISHRS 22nd ANNUAL SCIENTIFIC MEETING

## SHANGRI-LA HOTEL, KUALA LUMPUR

### 8th - 11th OCTOBER 2014



**QUBE Integrated Malaysia Sdn. Bhd.**  
 Wisma Qube, No 32-3, Jalan Masjida B U208, Seksyen  
 U20, TBS Commercial Centre, Sg. Buloh, 40100, Shah  
 Alam, Selangor Darul Ehsan, Malaysia  
 Tel : +603 6181 9873 / 9873 / 9873  
 Fax : +603 6181 3673 / 3673  
 http://www.qube.com.my

JOB NO.

B054/001/14

PROJECT TITLE

**2014 ISHRS 22nd ANNUAL  
 SCIENTIFIC MEETING**

SHOW PERIOD

8th - 11th OCTOBER 2014

VENUE / ADDRESS

SHANGRI-LA HOTEL

CITY / COUNTRY

KUALA LUMPUR, MALAYSIA

CLIENT

ISHR

CLIENT APPROVAL DATE

DRAWING TITLE SCALE

LAYOUT PLAN A3 1 : 222  
 A4 1 : 325

PERSON-IN-CHARGE

EG

DRAWN BY DATE

NM 20032014

CHECKED BY DATE

YK 20032014

DRAWING NO. REVISION

DWG 001	R01	17042014 NM
	R02	24042014 NM
	R03	26042014 NM
	R04	28042014 NM

REMARKS

OFFICE USED ->  
 CHECKLIST

OFFSITE	DESCRIPTION	ON SITE
	Dimension	
	Colour used	
	Material used	
	Graphic size	
	Others	


NOTE (offsite) NOTE (onsite)

CHECKED BY (offsite) CHECKED BY (onsite)

DATE DATE

A COPYRIGHT ->

This design may not be reproduced in part or whole without prior  
 written permission of Qube Integrated Malaysia Sdn. Bhd.  
 This drawing is subject to modification to suit construction purposes.

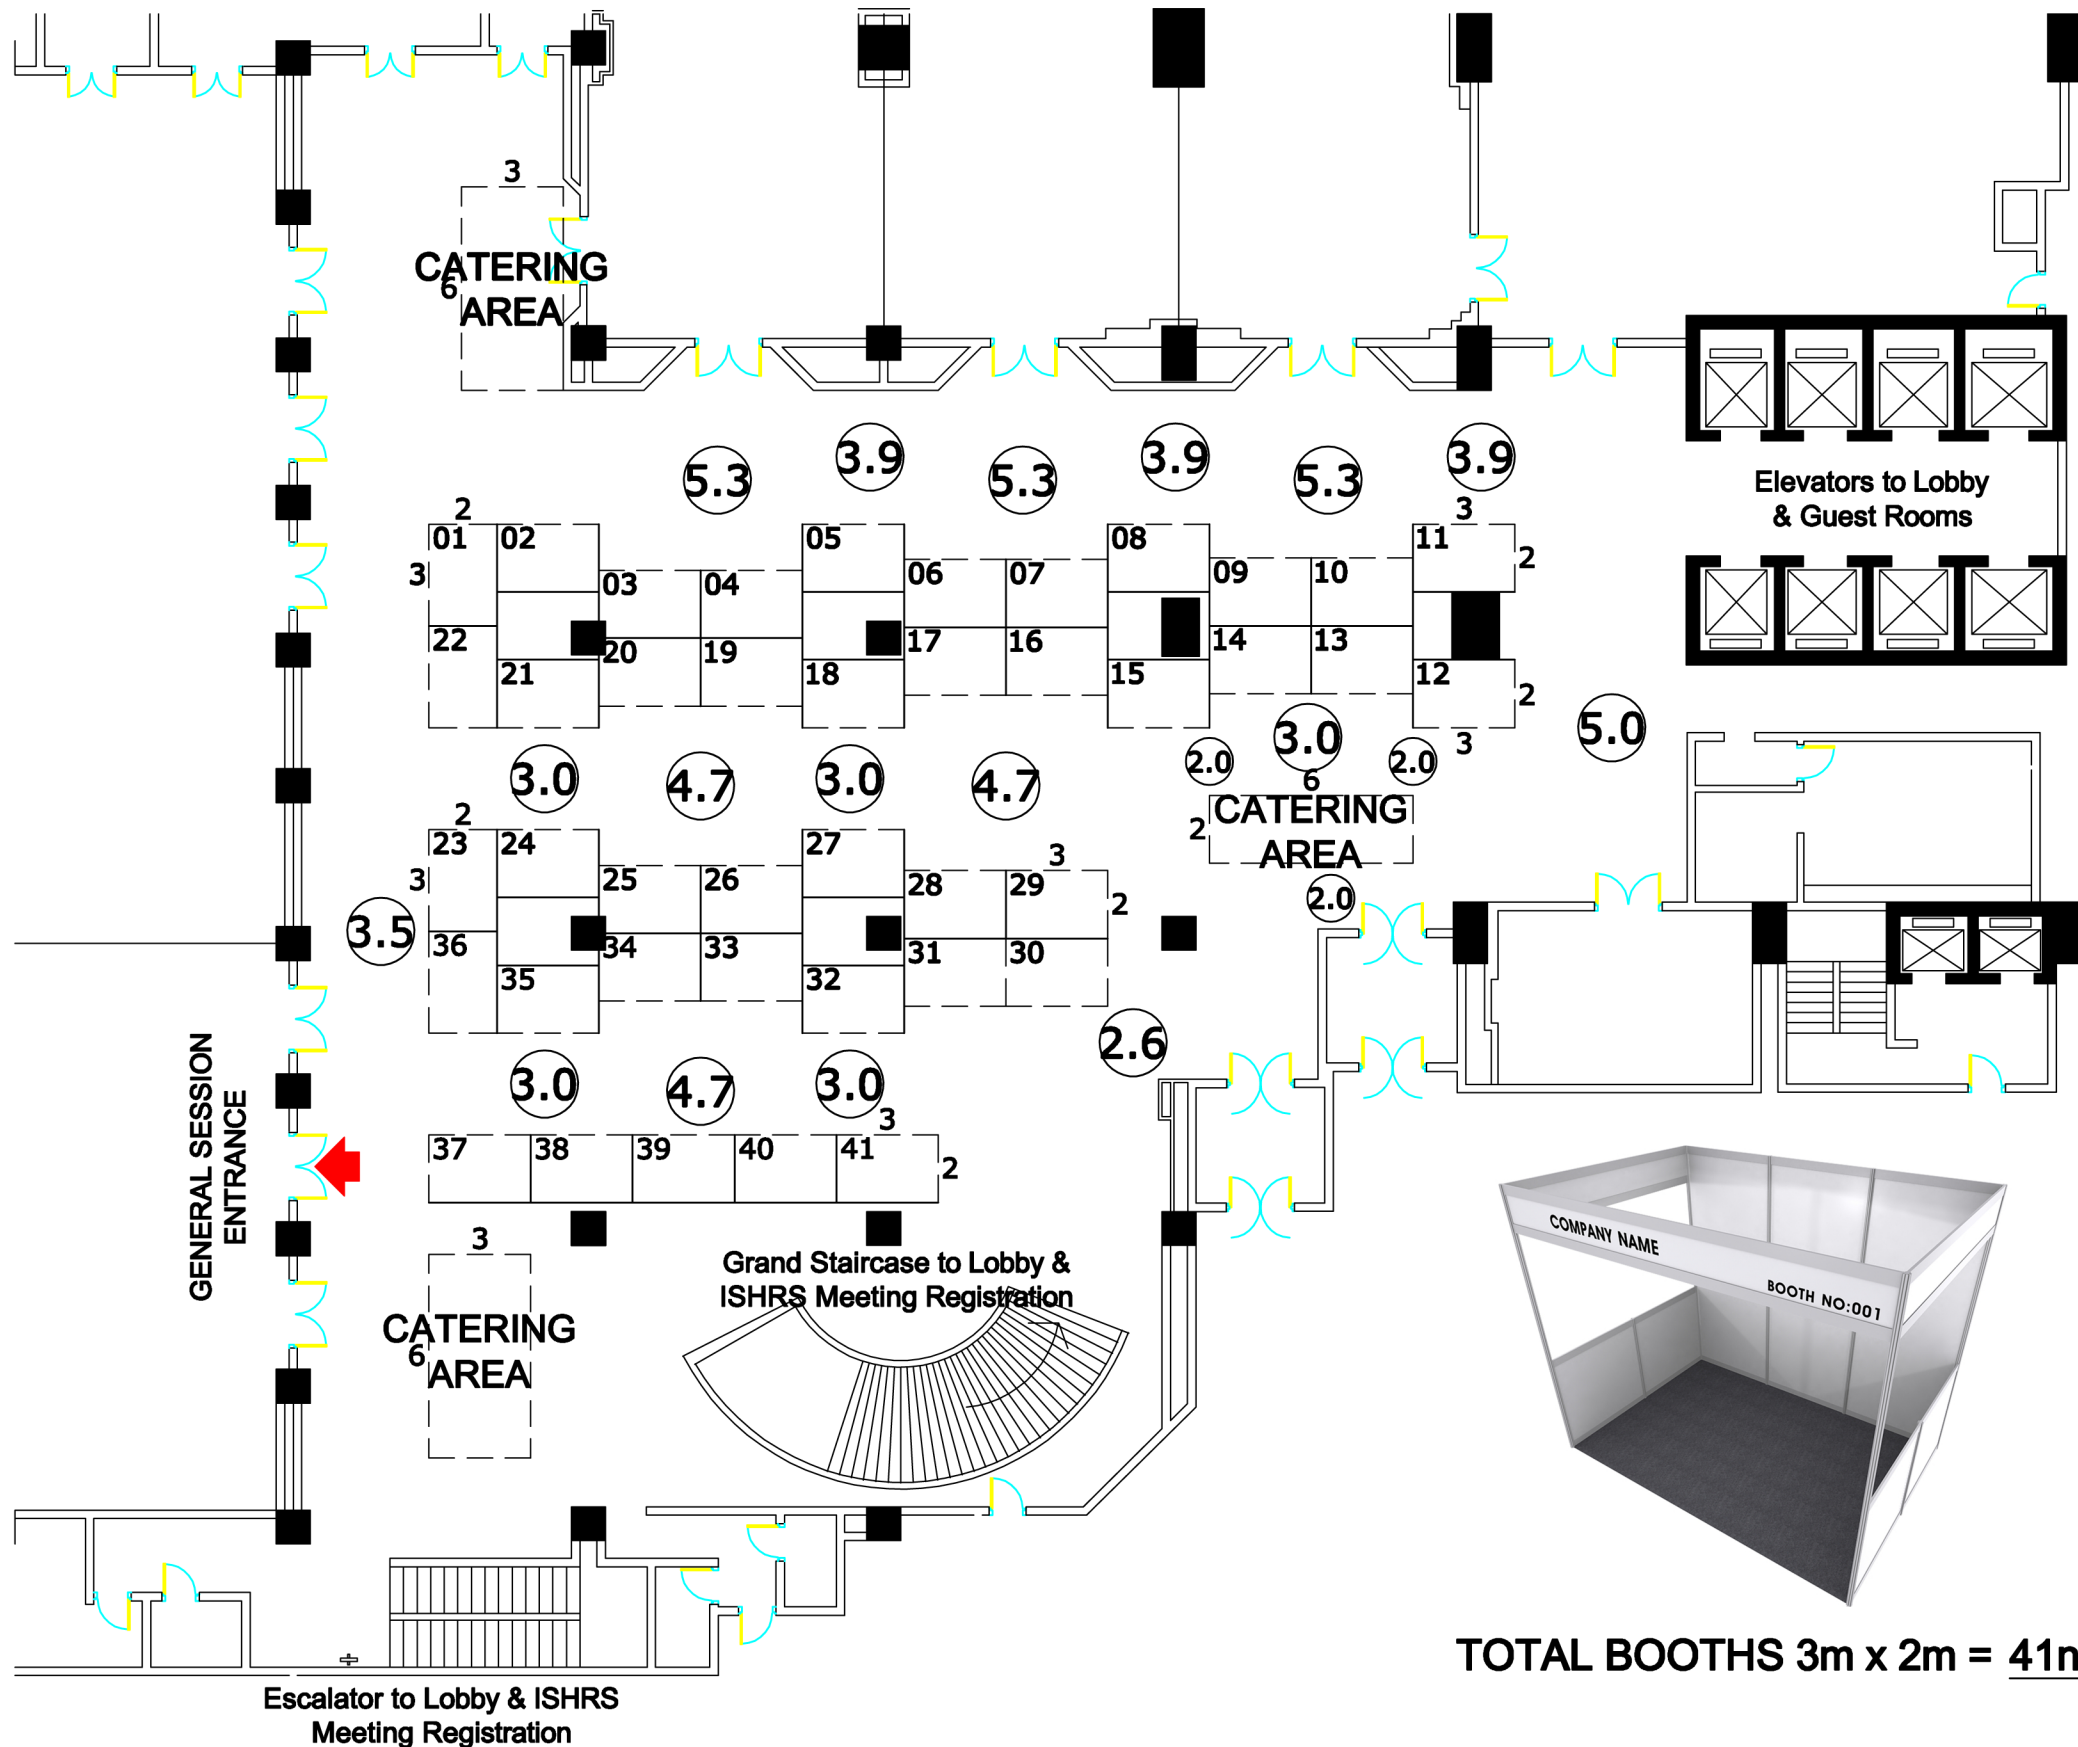

**TOTAL BOOTHS 3m x 2m = 41nos**